

JELLING MUSIKFESTIVAL 2024 – TELT SCENE

Light Specifications



JELLING MUSIKFESTIVAL 2024 – TELT SCENE

Light Specifications

Intelligent:

- 18 Pcs. Robe Robin Pointe
- 18 Pcs. Chauvet Rogue R1 Wash
- 30 Pcs. Martin Atomic Dot WRM

Generics:

- 12 Pcs. DeSisti 1KW
- 02 Pcs. Look Unique Hazer 2.1

Truss:

- 03 Pcs. House LX
- 01 Pcs. Guest LX (MAX 50KG For Backdrop)

Control:

- 01 Pcs. MA Lightning Grandma2 Lite
- 02 Pcs. Guest DMX Lines FOH – Stage
- 02 Pcs. Guest CAT5 FOH – Stage

Imag:

- 02 pcs. 2m wide 3,5m high

Jelling Contact:

Production Manager: Morten Færk

Mail:

productionmanager@jellingmusikfestival.dk

Phone: +4522366550

Stage Manager: Jacob Due Hansen

Mail: jadh@outlook.dk


Phone: +4529170249

Nordic Rental Contact:

Production Manager: Anders Linnet

Mail: Anli@nordic.dk

Phone: +4527102639

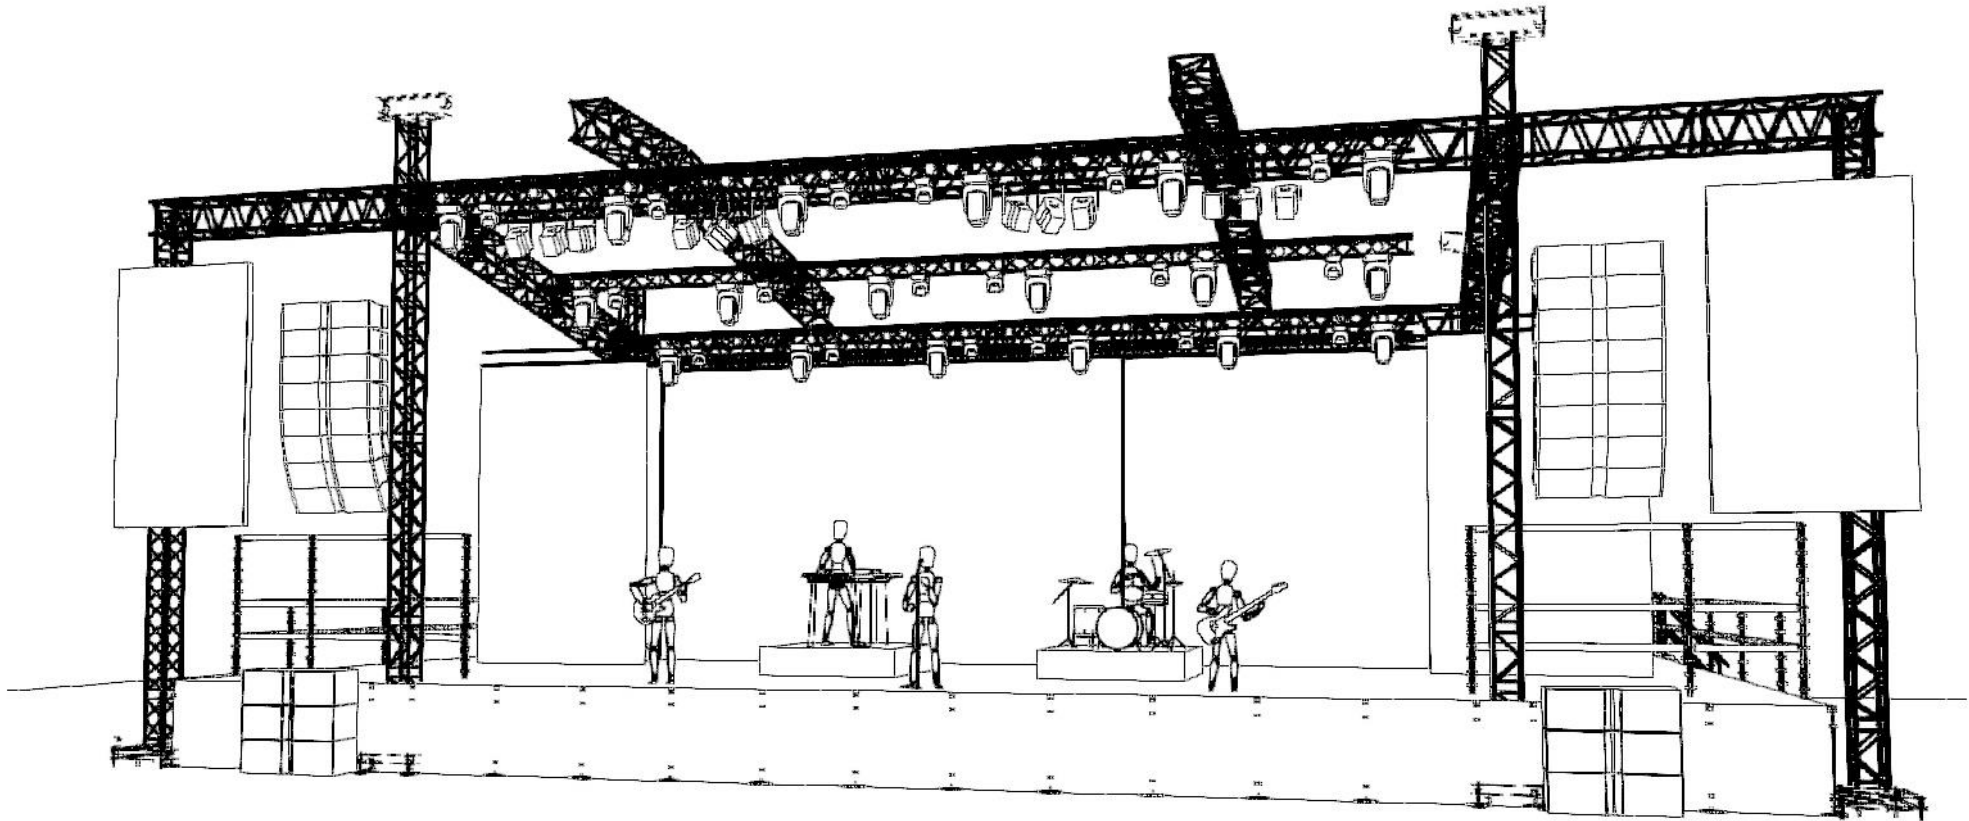

LEGEND

Symbol	Name	Mode	Count	Symbol	Name	Mode	Count
	Robin Pointe	1	18		De Bisi Leonardo 1MW Pole Op		12
	Rogue R1 Wash	16	18		V00 Atomic Dot WRM	Esipio	30
					Uniqou 2.1 Hazer		2

NOTES

1 x GrandMa2 Lite
 2 x Guest DMX kines
 2 x Guest Cat5E lines

VENUE

Teltet
 MANAGER - CONTACT
 Anders Linnet
 +45 27102639
 anli@nordic.dk

SHOW DATE

May 2024

SCALE

NOT TO SCALE

VERSION

V.1

PROJECT


Jelling Festival



DESIGN

NORDIC RENTALS



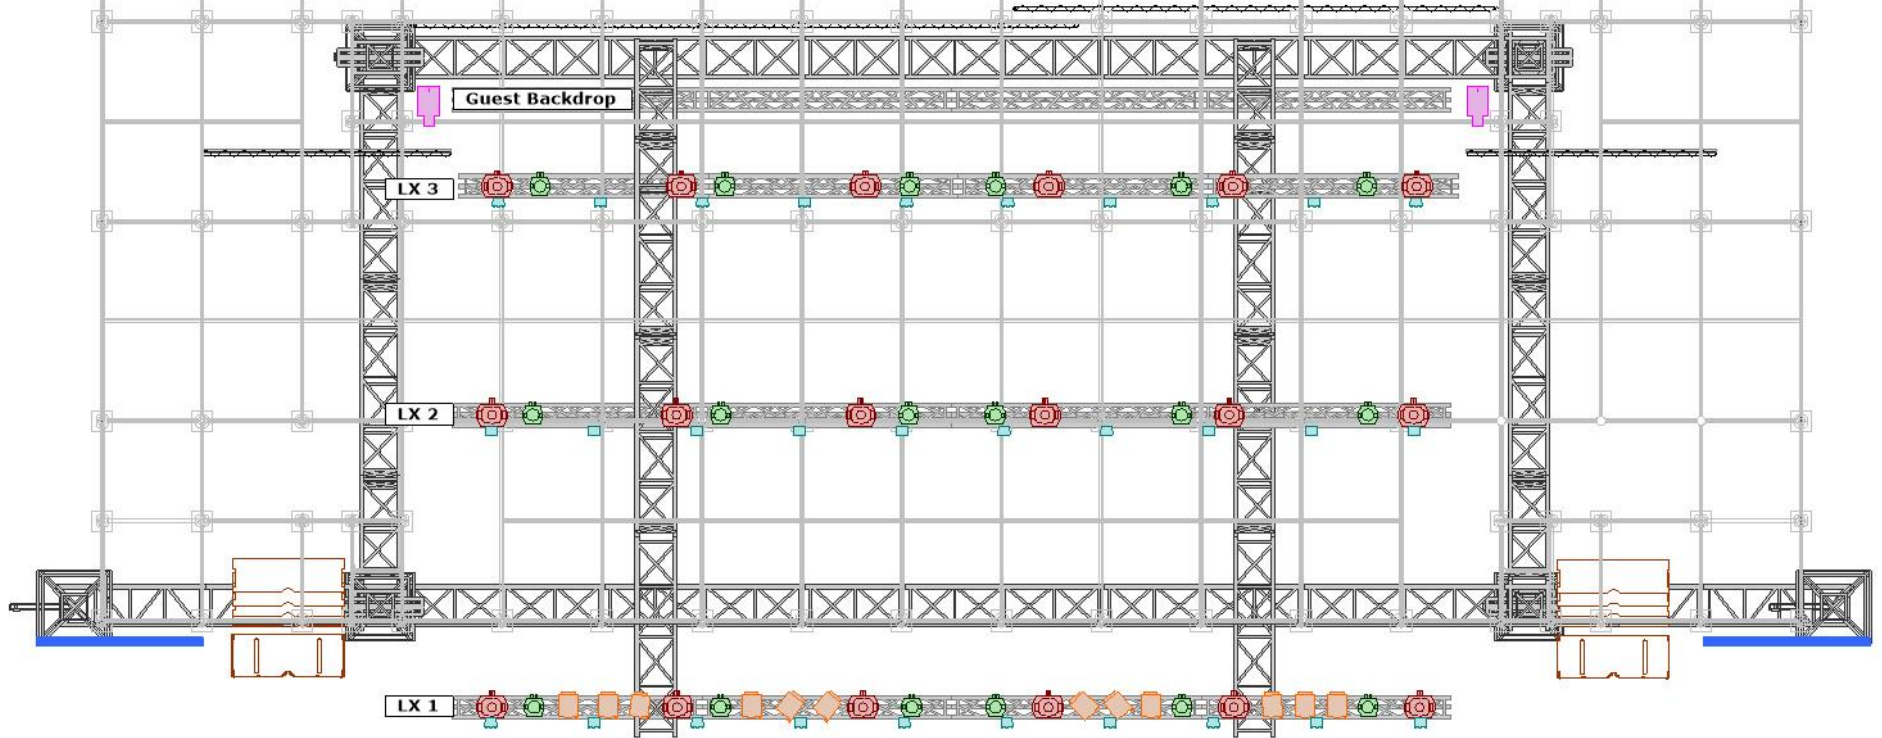

LEGEND

Symbol	Name	Mode	Count	Symbol	Name	Mode	Count
	Roblin Pointe	1	18		De Bisi Leonardo IMR Pole Op		12
	Rogue R1 Wash	16	18		VOO Atomio Dot WRM	Esajo	30
					Unique 2.1 Hazer		2

NOTES

- 1 x GrandMa2 Lite
- 2 x Guest DMX lines
- 2 x Guest Cat5E lines

VENUE

Teltet
 MANAGER - CONTACT
 Anders Linnet
 +45 27102639
 anli@nordic.dk

SHOW DATE

May 2024

SCALE

NOT TO SCALE

VERSION

V.1

PROJECT


Jelling Festival



DESIGN

NORDIC RENTALS



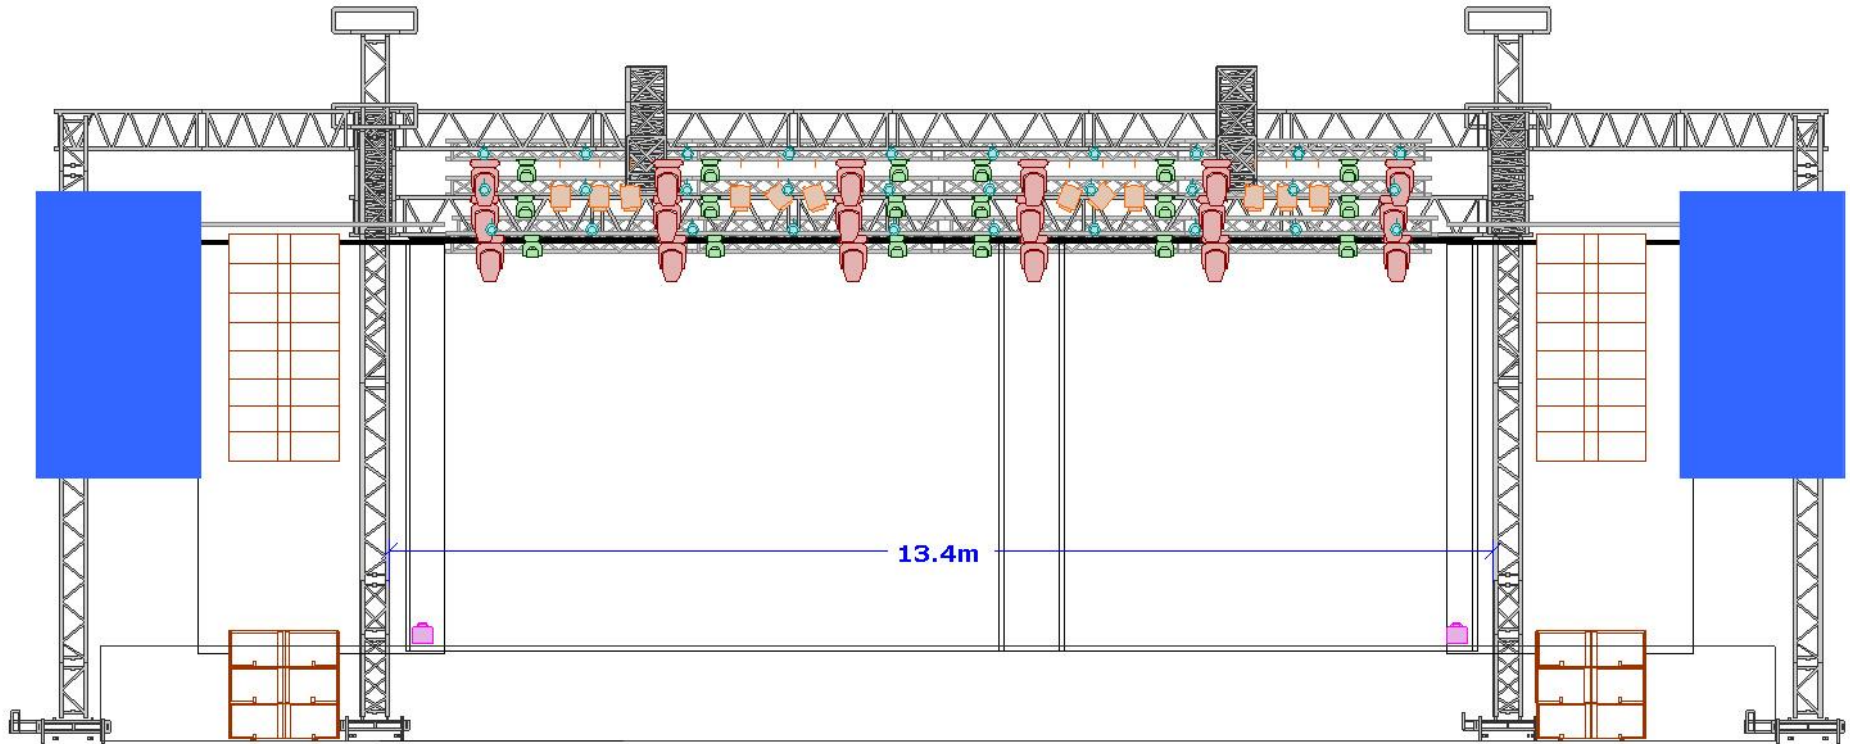

LEGEND

Symbol	Name	Mode	Count	Symbol	Name	Mode	Count
	Robin Point	1	18		De Bisi Leonardo IMW Pole Op		12
	Rogue R1 Wash	16	18		VDO Atomio Dot WRM	Spot	30
					Unique 2.1 Hazer		2

NOTES

1 x GrandMa2 Lite
 2 x Guest DMX lines
 2 x Guest Cat5E lines

VENUE

Teltet

MANAGER - CONTACT

Anders Linnet
 +45 27102639
 anli@nordic.dk

SHOW DATE

May 2024

SCALE

NOT TO SCALE

VERSION

V.1

PROJECT


Jelling Festival



DESIGN

NORDIC RENTALS



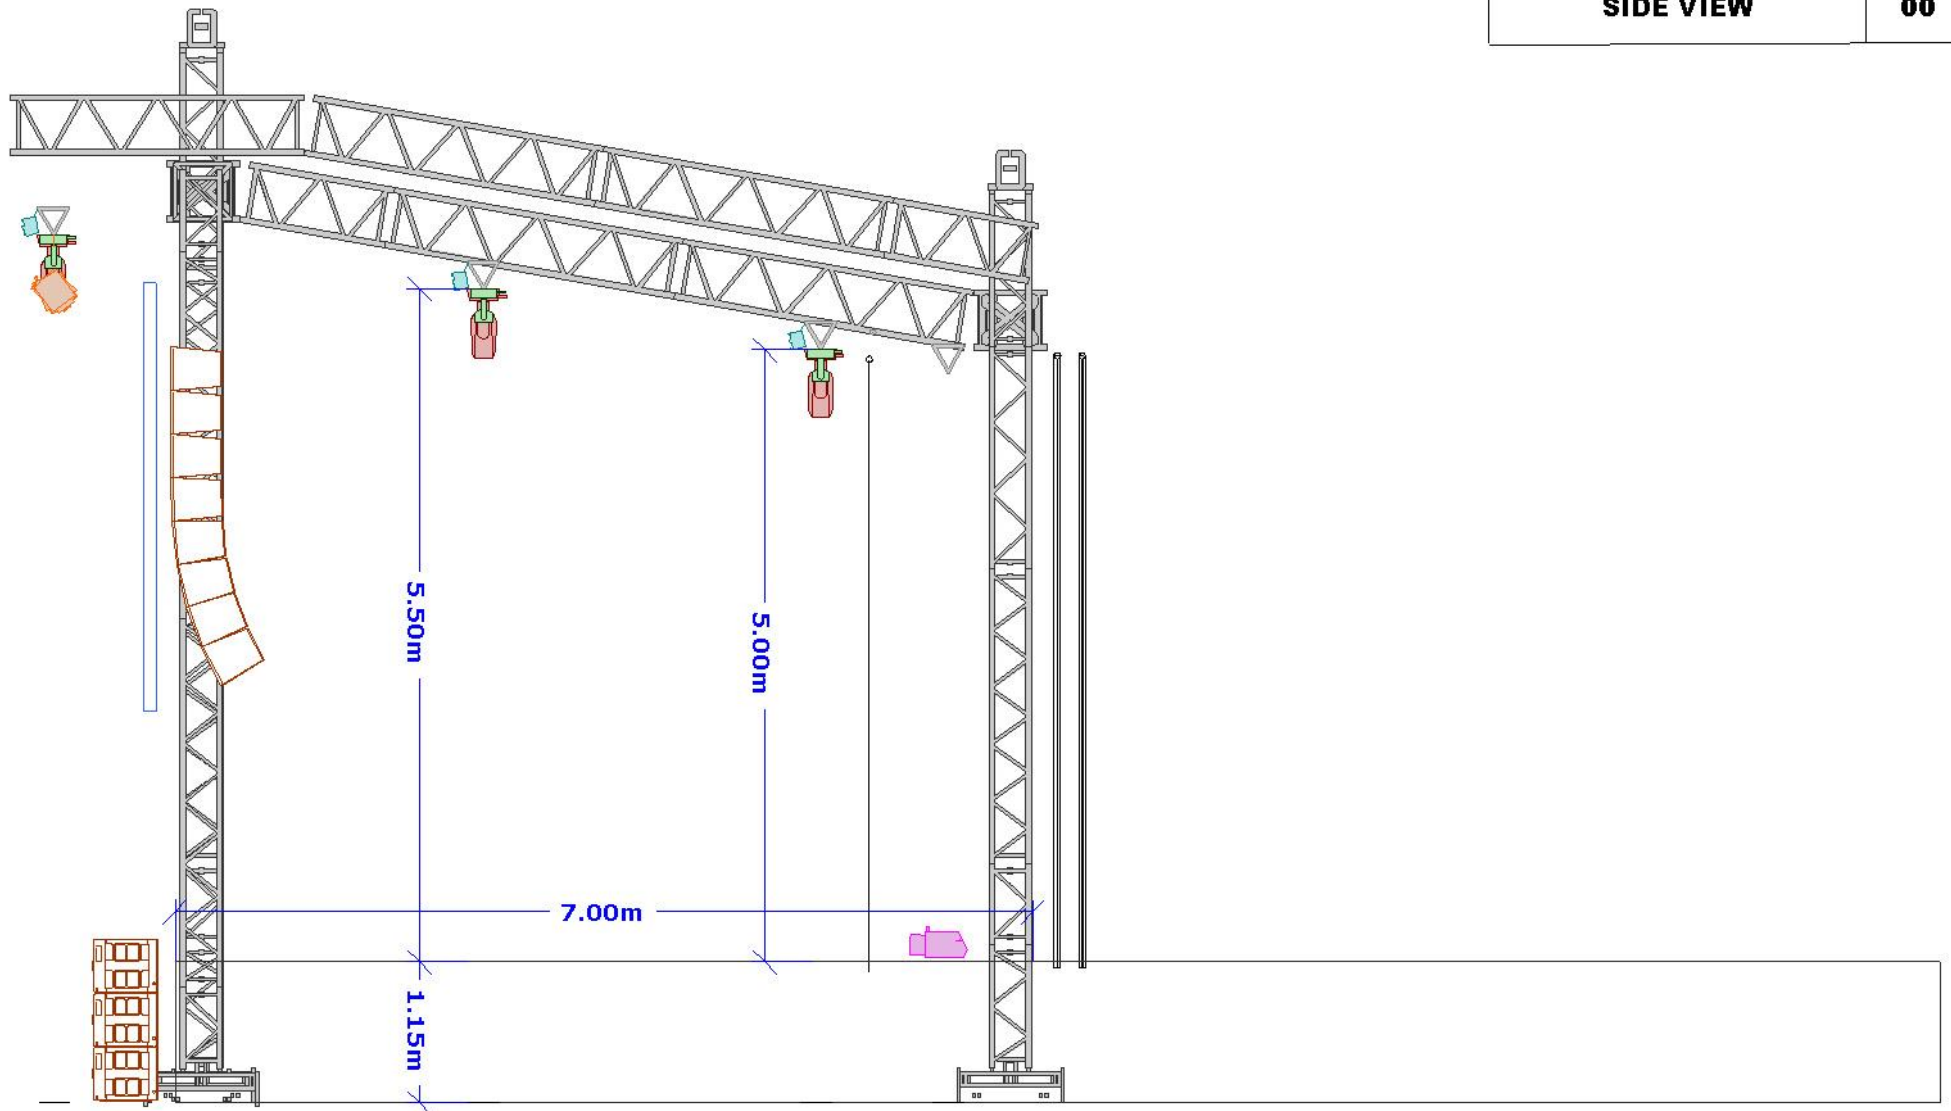

LEGEND

Symbol	Name	Mode	Count	Symbol	Name	Mode	Count
	Robin Pointe	1	18		De Bisi Leonardo 1MR Pole Op		12
	Rogue R1 Wash	16	18		VDO Atomio Dot WRM	Basic	30
					Unique 2.1 Hazer		2

NOTES

1 x GrandMa2 Lite
 2 x Guest DMX lines
 2 x Guest Cat5E lines

VENUE

Teltet
 MANAGER - CONTACT
 Anders Linnet
 +45 27102639
 anl@nordic.dk

SHOW DATE

May 2024

SCALE

NOT TO SCALE

VERSION

V.1

PROJECT


Jelling Festival



DESIGN

NORDIC RENTALS



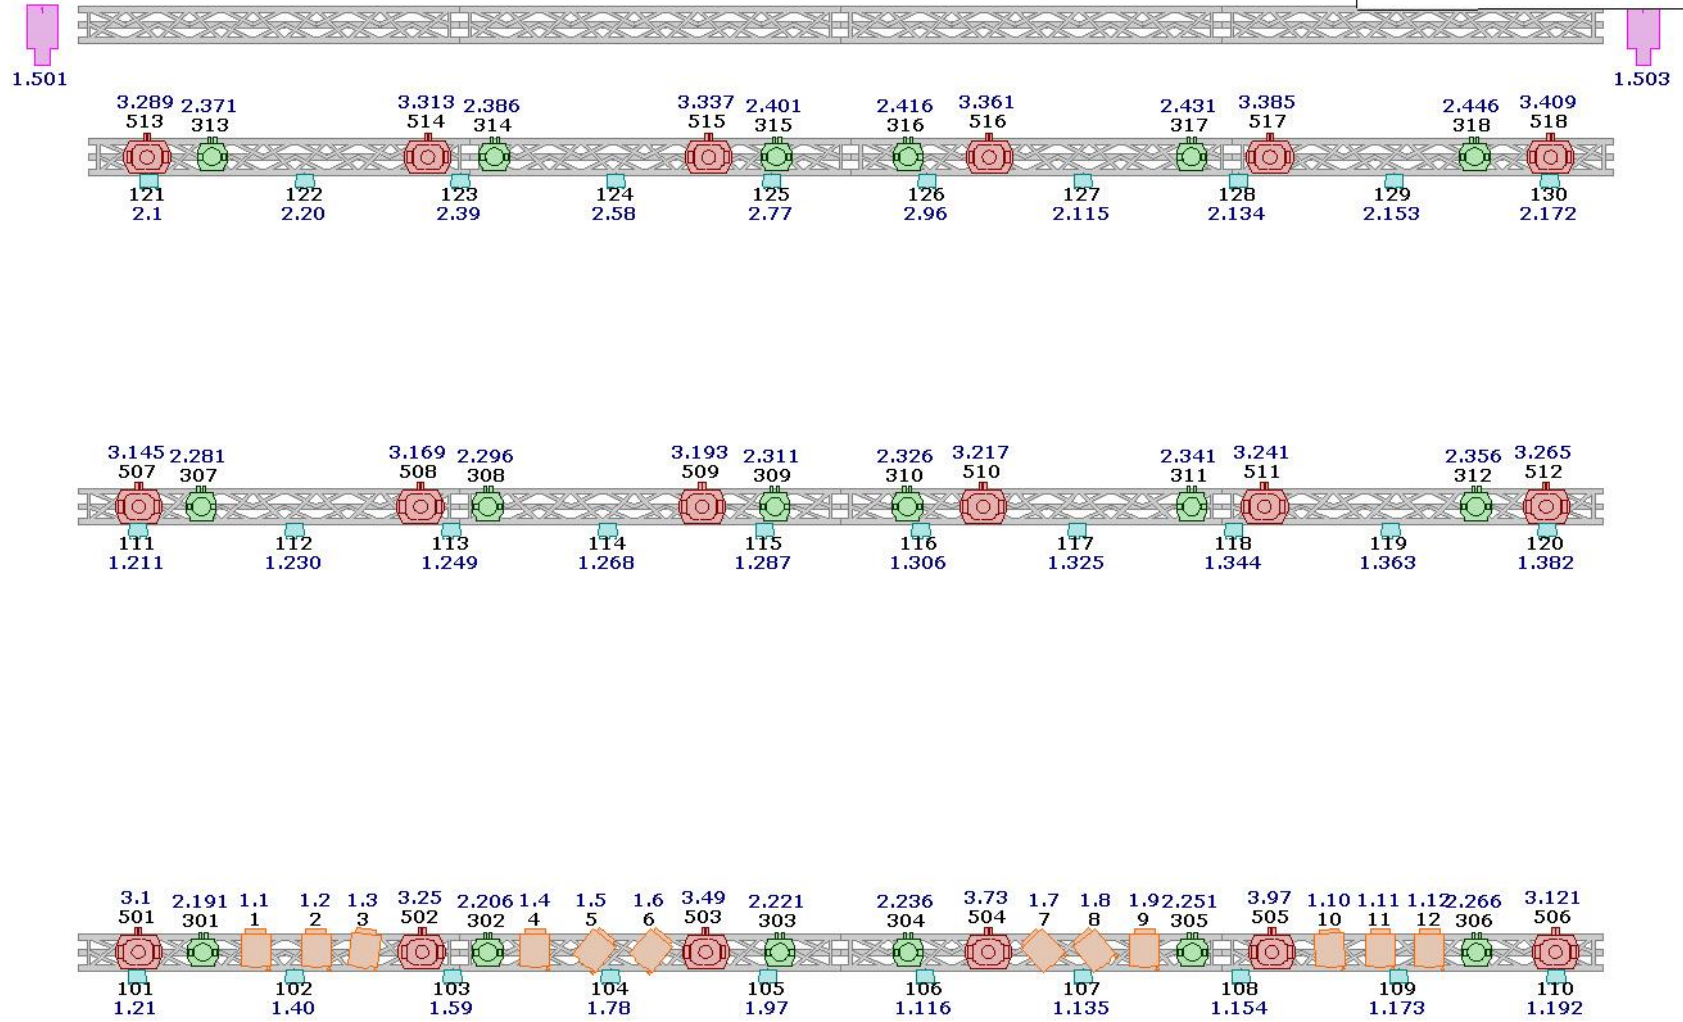

LEGEND

Symbol	Name	Mode	Count
	Robin Pointe	1	18
	Rogue R1 Wash	16	18
	De Signi Leonardo 1MR Pole Op		12
	VDO Atomio Dot WRM	Basic	30
	Unique 2.1 Hazer		2

NOTES

1 x GrandMa2 Lite
 2 x Guest DMX lines
 2 x Guest Cat5E lines

VENUE

Teltet
 MANAGER - CONTACT
 Anders Linnet
 +45 27102639
 anli@nordic.dk

SHOW DATE

May 2024
 SCALE
 NOT TO SCALE
 VERSION
 V.1

PROJECT

Jelling Festival

DESIGN

NORDIC RENTALS

Patch by Spot

Venue: Tellet
Show: Jelling Festival

Apr/16/24

Designer: NORDIC RENTALS
Assistant:

Spot	Type	Patch	Mode	# Data	Position
	Unique 2.1 Hazer	1.501	N/A	2	Floor
	Unique 2.1 Hazer	1.503	N/A	2	Floor
1	De Sisti Leonardo 1kW Pole Op	1.1	N/A	1	LX1
2	De Sisti Leonardo 1kW Pole Op	1.2	N/A	1	LX1
3	De Sisti Leonardo 1kW Pole Op	1.3	N/A	1	LX1
4	De Sisti Leonardo 1kW Pole Op	1.4	N/A	1	LX1
5	De Sisti Leonardo 1kW Pole Op	1.5	N/A	1	LX1
6	De Sisti Leonardo 1kW Pole Op	1.6	N/A	1	LX1
7	De Sisti Leonardo 1kW Pole Op	1.7	N/A	1	LX1
8	De Sisti Leonardo 1kW Pole Op	1.8	N/A	1	LX1
9	De Sisti Leonardo 1kW Pole Op	1.9	N/A	1	LX1
10	De Sisti Leonardo 1kW Pole Op	1.10	N/A	1	LX1
11	De Sisti Leonardo 1kW Pole Op	1.11	N/A	1	LX1
12	De Sisti Leonardo 1kW Pole Op	1.12	N/A	1	LX1
101	VDO Atomic Dot WRM	1.21	Basic	19	LX1
102	VDO Atomic Dot WRM	1.40	Basic	19	LX1
103	VDO Atomic Dot WRM	1.59	Basic	19	LX1
104	VDO Atomic Dot WRM	1.78	Basic	19	LX1
105	VDO Atomic Dot WRM	1.97	Basic	19	LX1
106	VDO Atomic Dot WRM	1.116	Basic	19	LX1
107	VDO Atomic Dot WRM	1.135	Basic	19	LX1
108	VDO Atomic Dot WRM	1.154	Basic	19	LX1
109	VDO Atomic Dot WRM	1.173	Basic	19	LX1
110	VDO Atomic Dot WRM	1.192	Basic	19	LX1
111	VDO Atomic Dot WRM	1.211	Basic	19	LX2
112	VDO Atomic Dot WRM	1.230	Basic	19	LX2
113	VDO Atomic Dot WRM	1.249	Basic	19	LX2
114	VDO Atomic Dot WRM	1.268	Basic	19	LX2
115	VDO Atomic Dot WRM	1.287	Basic	19	LX2
116	VDO Atomic Dot WRM	1.306	Basic	19	LX2
117	VDO Atomic Dot WRM	1.325	Basic	19	LX2
118	VDO Atomic Dot WRM	1.344	Basic	19	LX2
119	VDO Atomic Dot WRM	1.363	Basic	19	LX2
120	VDO Atomic Dot WRM	1.382	Basic	19	LX2
121	VDO Atomic Dot WRM	2.1	Basic	19	LX3
122	VDO Atomic Dot WRM	2.20	Basic	19	LX3
123	VDO Atomic Dot WRM	2.39	Basic	19	LX3
124	VDO Atomic Dot WRM	2.58	Basic	19	LX3
125	VDO Atomic Dot WRM	2.77	Basic	19	LX3
126	VDO Atomic Dot WRM	2.96	Basic	19	LX3

Patch by Spot

Venue: Tellet
Show: Jelling Festival

Apr/16/24

Designer: NORDIC RENTALS
Assistant:

Spot	Type	Patch	Mode	# Data	Position
127	VDO Atomic Dot WRM	2.115	Basic	19	LX3
128	VDO Atomic Dot WRM	2.134	Basic	19	LX3
129	VDO Atomic Dot WRM	2.153	Basic	19	LX3
130	VDO Atomic Dot WRM	2.172	Basic	19	LX3
301	Rogue R1 Wash	2.191	15	15	LX1
302	Rogue R1 Wash	2.206	15	15	LX1
303	Rogue R1 Wash	2.221	15	15	LX1
304	Rogue R1 Wash	2.236	15	15	LX1
305	Rogue R1 Wash	2.251	15	15	LX1
306	Rogue R1 Wash	2.266	15	15	LX1
307	Rogue R1 Wash	2.281	15	15	LX2
308	Rogue R1 Wash	2.296	15	15	LX2
309	Rogue R1 Wash	2.311	15	15	LX2
310	Rogue R1 Wash	2.326	15	15	LX2
311	Rogue R1 Wash	2.341	15	15	LX2
312	Rogue R1 Wash	2.356	15	15	LX2
313	Rogue R1 Wash	2.371	15	15	LX3
314	Rogue R1 Wash	2.386	15	15	LX3
315	Rogue R1 Wash	2.401	15	15	LX3
316	Rogue R1 Wash	2.416	15	15	LX3
317	Rogue R1 Wash	2.431	15	15	LX3
318	Rogue R1 Wash	2.446	15	15	LX3
501	Robin Pointe	3.1	1	24	LX1
502	Robin Pointe	3.25	1	24	LX1
503	Robin Pointe	3.49	1	24	LX1
504	Robin Pointe	3.73	1	24	LX1
505	Robin Pointe	3.97	1	24	LX1
506	Robin Pointe	3.121	1	24	LX1
507	Robin Pointe	3.145	1	24	LX2
508	Robin Pointe	3.169	1	24	LX2
509	Robin Pointe	3.193	1	24	LX2
510	Robin Pointe	3.217	1	24	LX2
511	Robin Pointe	3.241	1	24	LX2
512	Robin Pointe	3.265	1	24	LX2
513	Robin Pointe	3.289	1	24	LX3
514	Robin Pointe	3.313	1	24	LX3
515	Robin Pointe	3.337	1	24	LX3
516	Robin Pointe	3.361	1	24	LX3
517	Robin Pointe	3.385	1	24	LX3
518	Robin Pointe	3.409	1	24	LX3